


CLAY

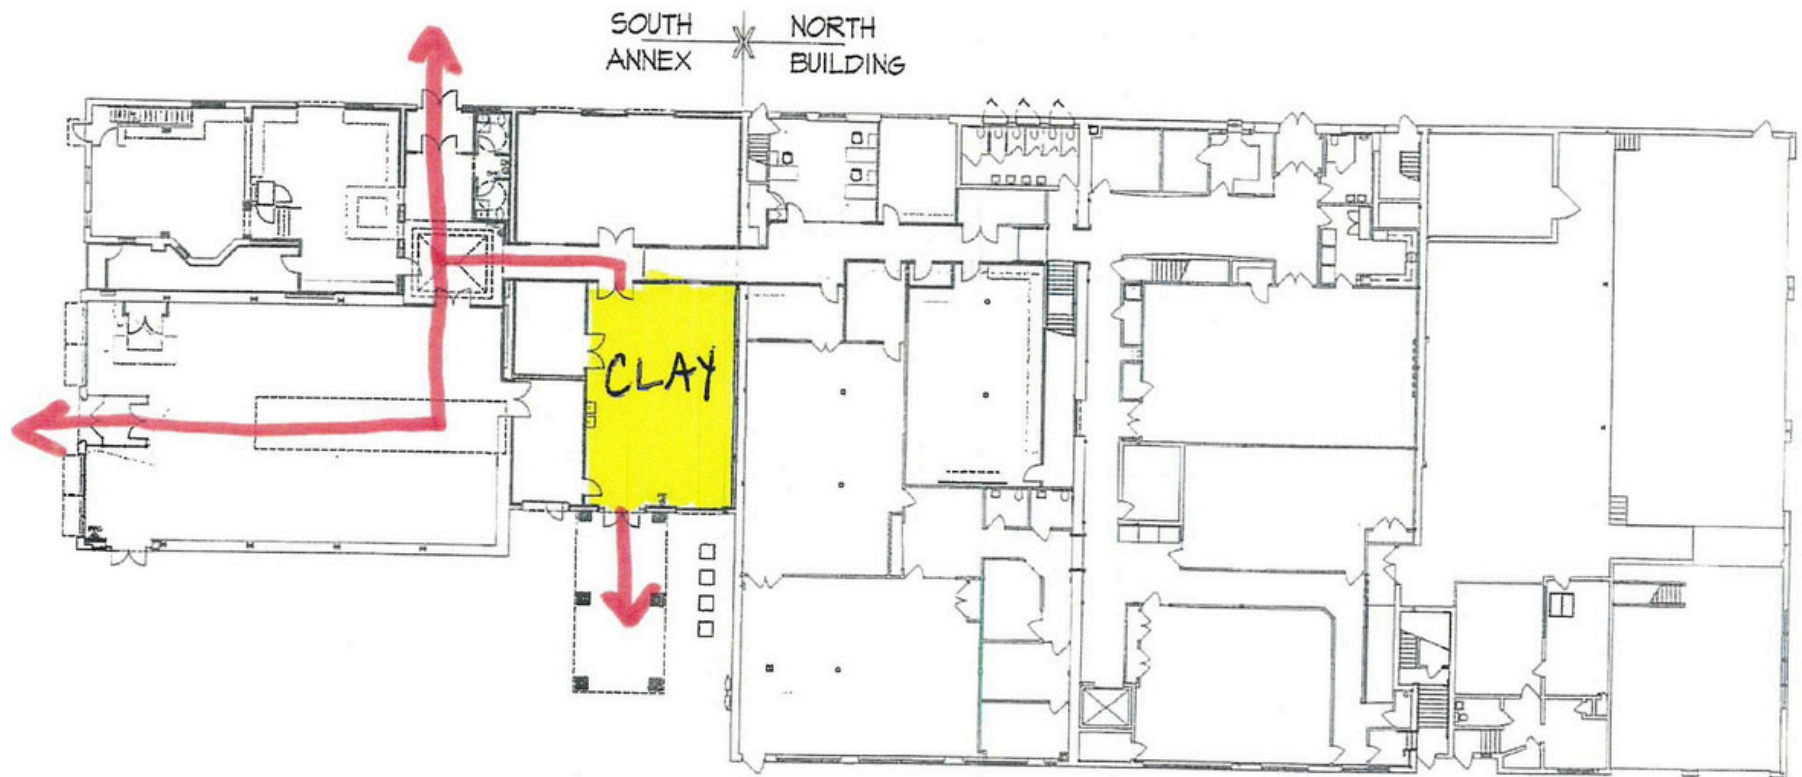


FIRST FLOOR
REFERENCE PLAN
SCALE: 1" = 20'-0"



VISUAL ARTS

PARKING
LOT

SOUTH ANNEX * NORTH BUILDING

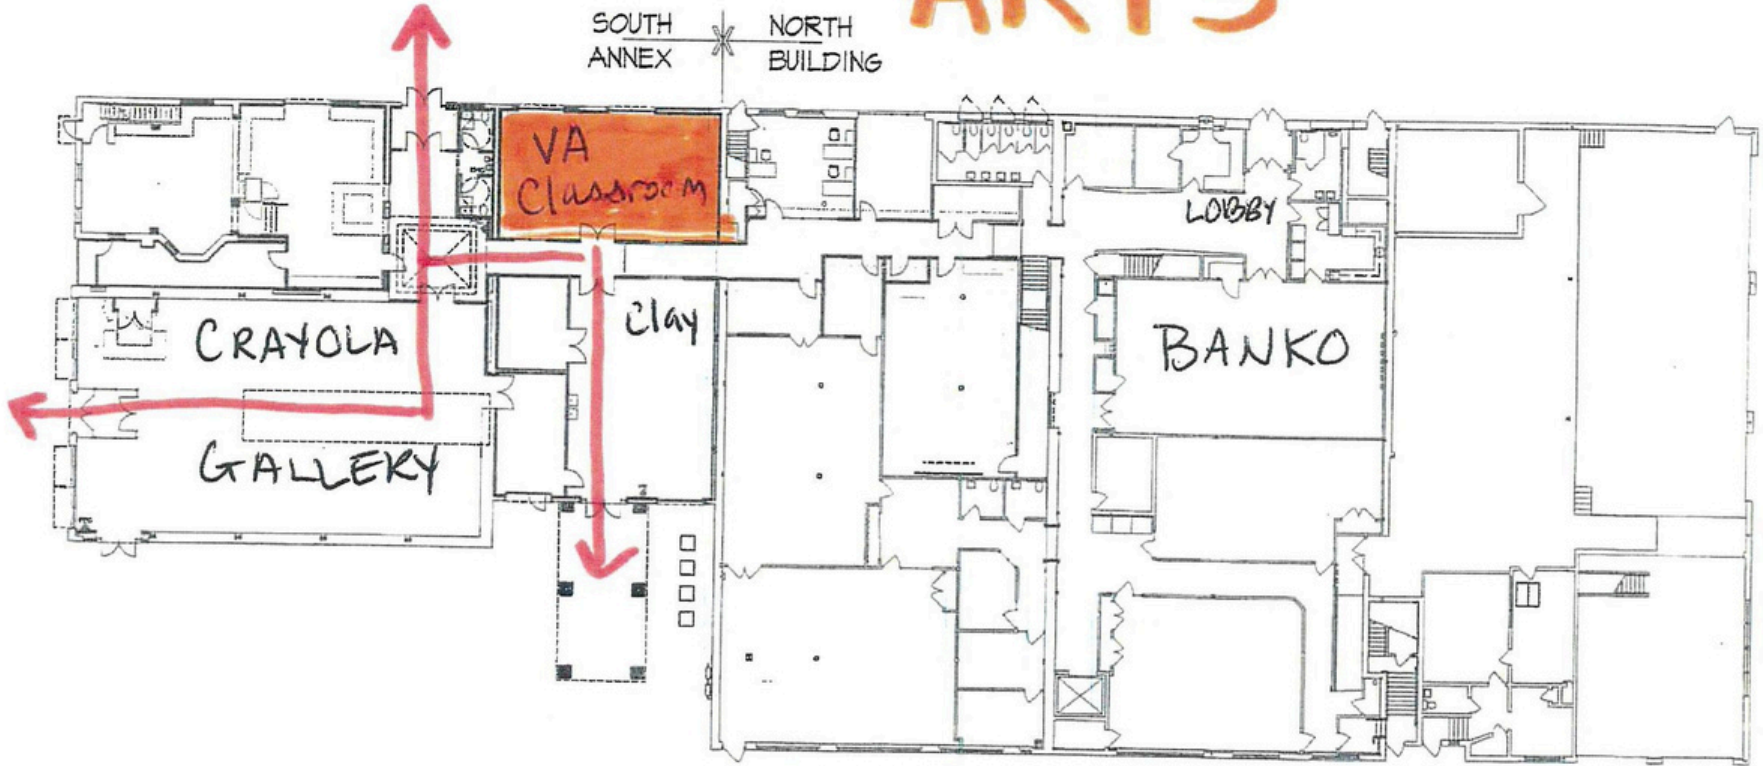

FIRST FLOOR
REFERENCE PLAN


SK1 SCALE: 1" = 20'-0"



BANKO

PARKING LOT

SOUTH ANNEX * NORTH BUILDING

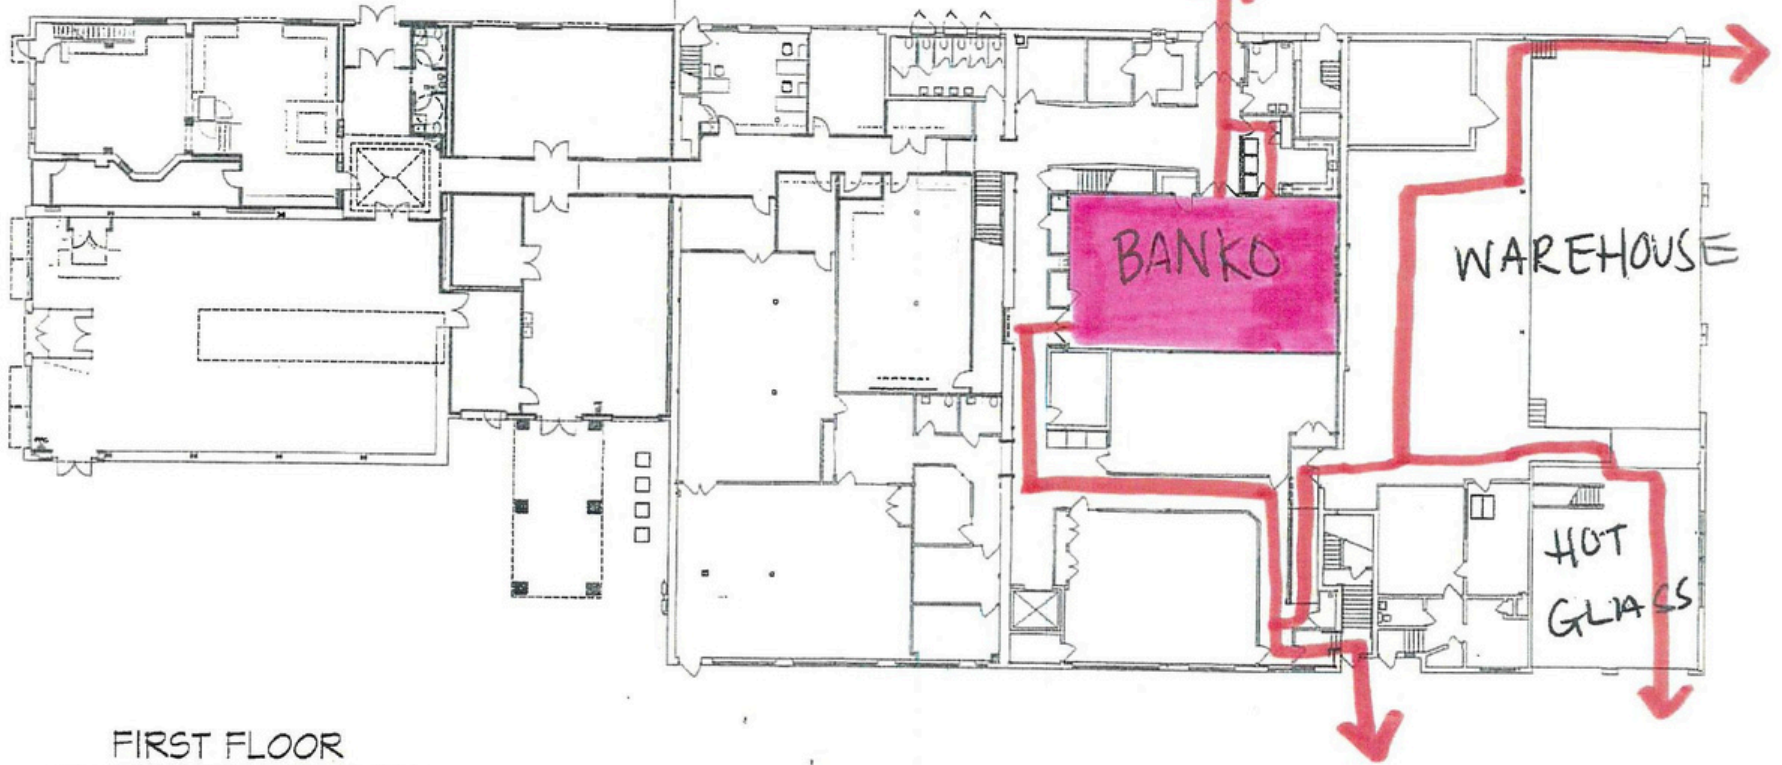


FIRST FLOOR
REFERENCE PLAN

1
SKI SCALE: 1" = 20'-0"




ROOM 102

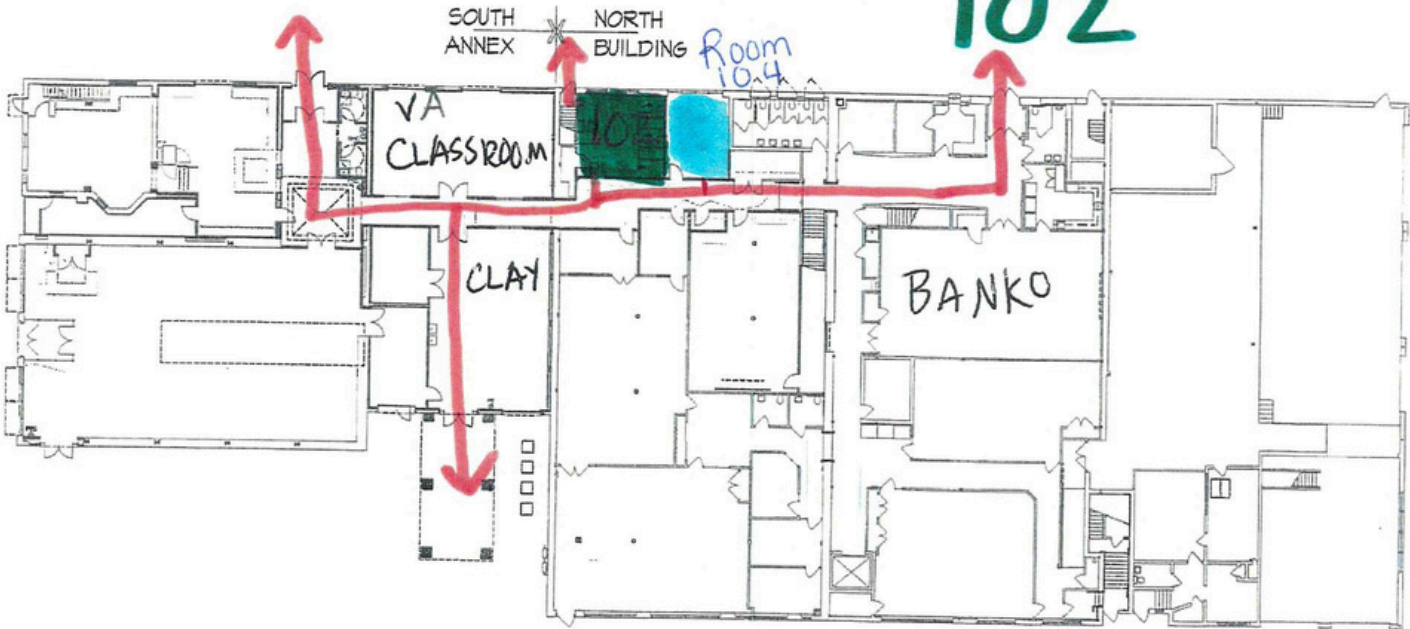

FIRST FLOOR
REFERENCE PLAN
SCALE: 1" = 20'-0"
SK1

MOSAICS

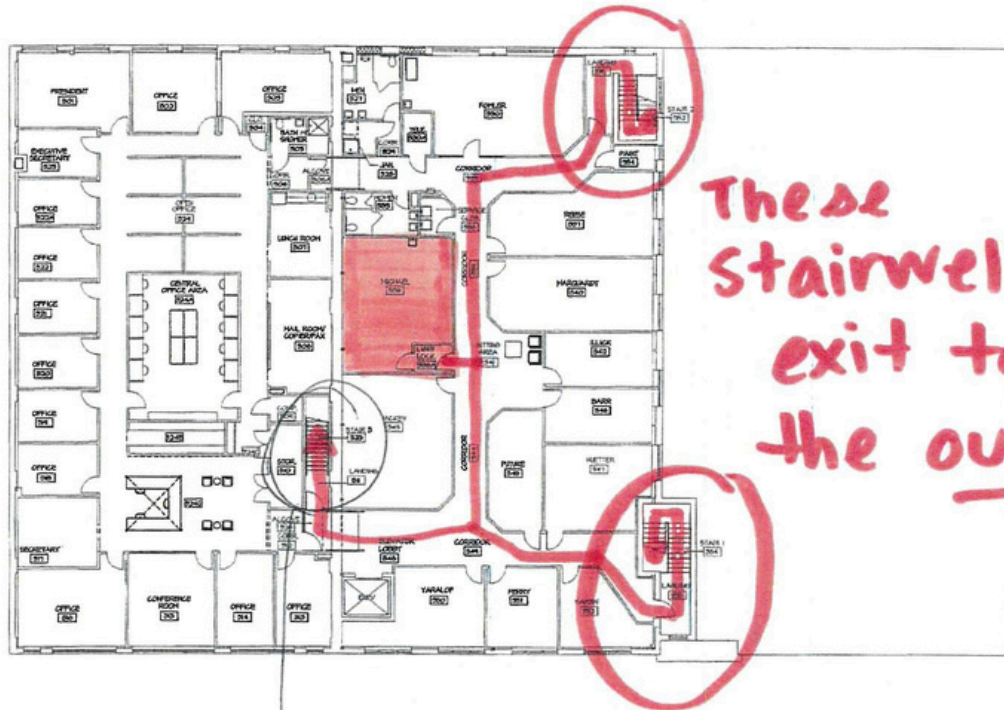

These
stairwells
exit to
the outdoors

THIRD FLOOR PLAN

main
stairwell.

PROJECT: DANAMA FACTORY COMMUNITY CENTER
 206 - 214 NORTHAMPTON ST., BETHLEHEM, PA. 18015 JACQUELYNNE BOONING
 OWNER: ST. JOSEPH'S UNIVERSITY, BETHLEHEM, PA. 18015
 PROJECT NO: 04-00-041
 DATE: 04-08-04
 REV.: 07-21-04
 ARCHITECTURE: SPILLMAN FARMER SHOEMAKER PELL WILDIN PC.
 INTERIOR DESIGN: INTERIOR DESIGN
 CAMPUS PLANNING: CAMPUS PLANNING
 CONSULTANT: CONSULTANT
 018 BETHLEHEM, PA. 18015 TEL: 610-865-3622 FAX: 610-865-2228
 WWW.SFSWP.COM
 100% ARCHITECTURAL
 100% INTERIOR DESIGN
 100% CAMPUS PLANNING
 100% CONSULTANT

THIRD FLOOR PLAN

A4